



**WARNING**  
**BEWARE OF UNDERGROUND SERVICES**  
 THE LOCATIONS OF UNDERGROUND SERVICES ARE INDICATIVE ONLY. THE CONTRACTOR SHALL VERIFY THE LOCATION AND DIMENSION OF ALL WORKS AND UNDERGROUND SERVICES ON THE SITE PRIOR TO COMMENCEMENT OF WORKS.

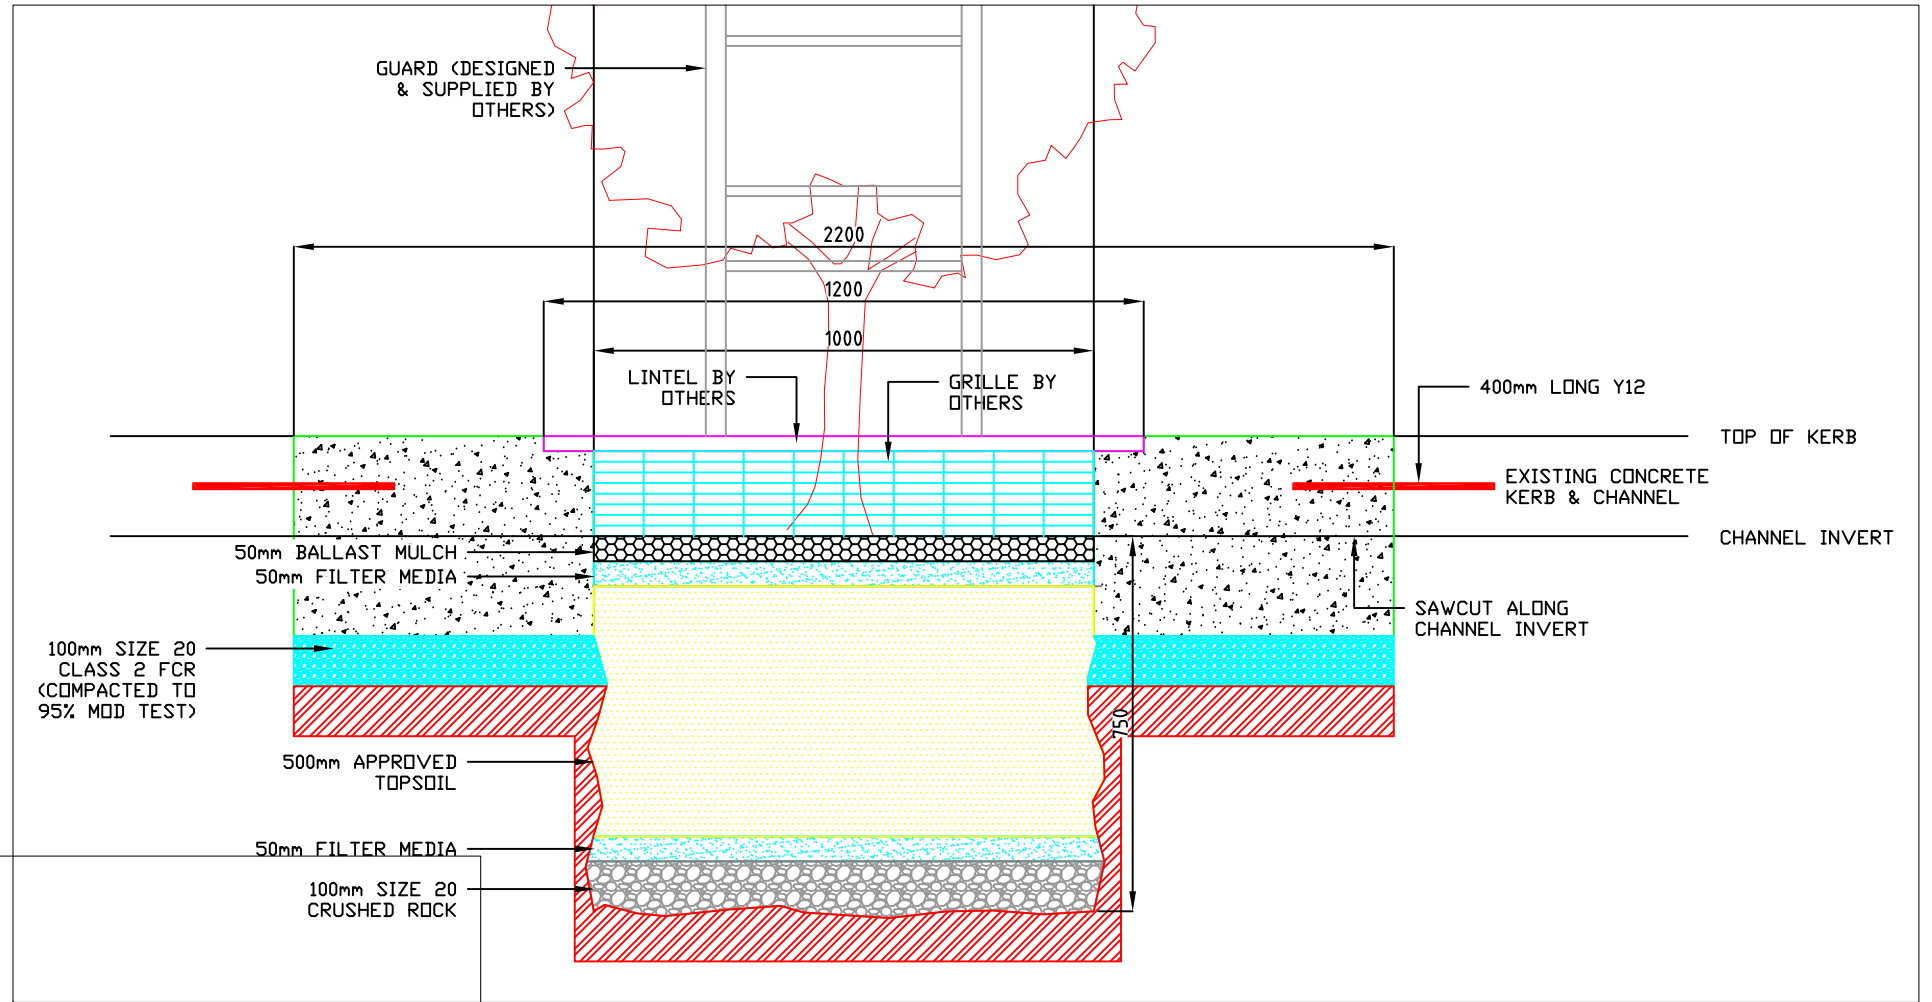

ROADSIDE ELEVATION  
 1:100

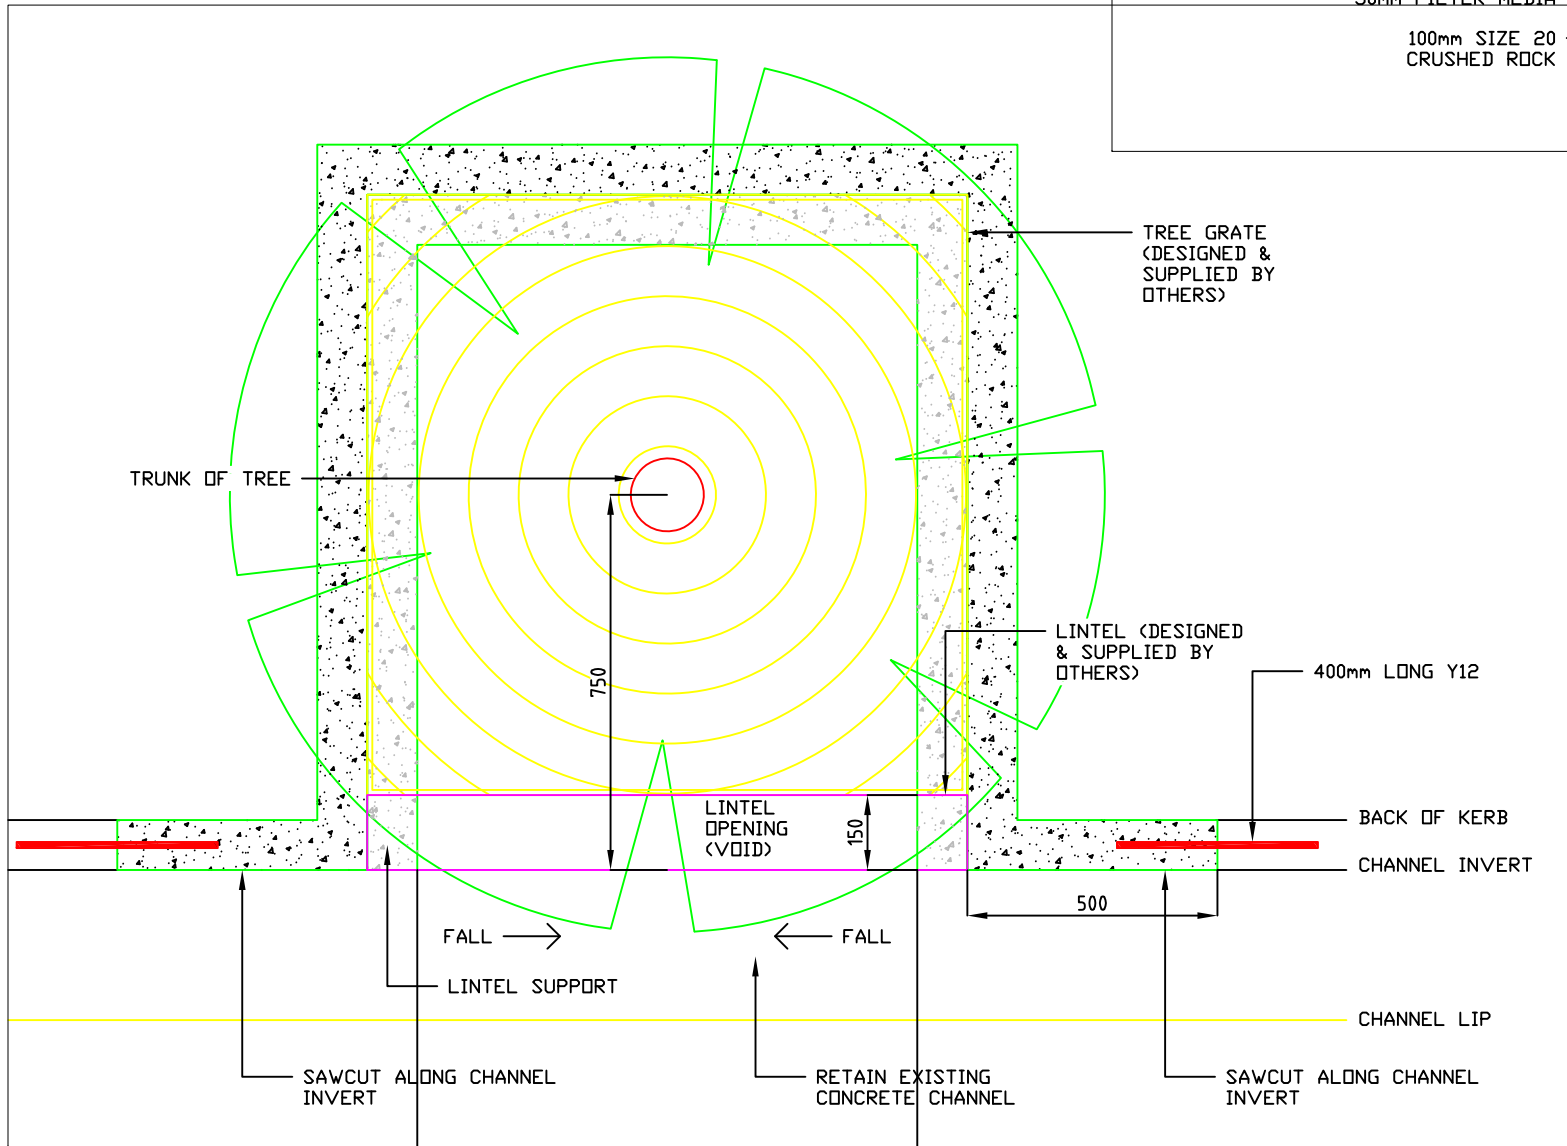

ROADSIDE ELEVATION  
 1:100

